


Development Area Schedule

Warehouse 1		Warehouse 11		Warehouse 21	
Ground Floor Area	120m ²	Ground Floor Area	80m ²	Ground Floor Area	110m ²
Mezzanine Floor Area	23m ²	Mezzanine Floor Area	18m ²	Mezzanine Floor Area	21m ²
Total	143m²	Total	98m²	Total	131m²
Car Space	3	Car Space	1	Car Space	2
Warehouse 2		Warehouse 12		Warehouse 22	
Ground Floor Area	90m ²	Ground Floor Area	80m ²	Ground Floor Area	90m ²
Mezzanine Floor Area	16m ²	Mezzanine Floor Area	18m ²	Mezzanine Floor Area	16m ²
Total	106m²	Total	98m²	Total	106m²
Car Space	1	Car Space	1	Car Space	1
Warehouse 3		Warehouse 13		Warehouse 23	
Ground Floor Area	90m ²	Ground Floor Area	80m ²	Ground Floor Area	90m ²
Mezzanine Floor Area	16m ²	Mezzanine Floor Area	18m ²	Mezzanine Floor Area	16m ²
Total	106m²	Total	98m²	Total	106m²
Car Space	1	Car Space	1	Car Space	2
Warehouse 4		Warehouse 14		Warehouse 24	
Ground Floor Area	90m ²	Ground Floor Area	80m ²	Ground Floor Area	90m ²
Mezzanine Floor Area	16m ²	Mezzanine Floor Area	18m ²	Mezzanine Floor Area	16m ²
Total	106m²	Total	98m²	Total	106m²
Car Space	1	Car Space	1	Car Space	1
Warehouse 5		Warehouse 15		Warehouse 25	
Ground Floor Area	90m ²	Ground Floor Area	80m ²	Ground Floor Area	90m ²
Mezzanine Floor Area	16m ²	Mezzanine Floor Area	18m ²	Mezzanine Floor Area	16m ²
Total	106m²	Total	98m²	Total	106m²
Car Space	1	Car Space	1	Car Space	1
Warehouse 6		Warehouse 16		Warehouse 26	
Ground Floor Area	110m ²	Ground Floor Area	80m ²	Ground Floor Area	120m ²
Mezzanine Floor Area	21m ²	Mezzanine Floor Area	18m ²	Mezzanine Floor Area	23m ²
Total	131m²	Total	98m²	Total	106m²
Car Space	2	Car Space	4	Car Space	3
Warehouse 7		Warehouse 17			
Ground Floor Area	110m ²	Ground Floor Area	150m ²		
Mezzanine Floor Area	21m ²	Mezzanine Floor Area	21m ²		
Total	131m²	Total	171m²		
Car Space	2	Car Space	4		
Warehouse 8		Warehouse 18			
Ground Floor Area	120m ²	Ground Floor Area	120m ²		
Mezzanine Floor Area	23m ²	Mezzanine Floor Area	23m ²		
Total	143m²	Total	143m²		
Car Space	2	Car Space	2		
Warehouse 9		Warehouse 19			
Ground Floor Area	120m ²	Ground Floor Area	120m ²		
Mezzanine Floor Area	23m ²	Mezzanine Floor Area	23m ²		
Total	143m²	Total	143m²		
Car Space	2	Car Space	2		
Warehouse 10		Warehouse 20			
Ground Floor Area	150m ²	Ground Floor Area	110m ²		
Mezzanine Floor Area	21m ²	Mezzanine Floor Area	21m ²		
Total	171m²	Total	131m²		
Car Space	4	Car Space	2		

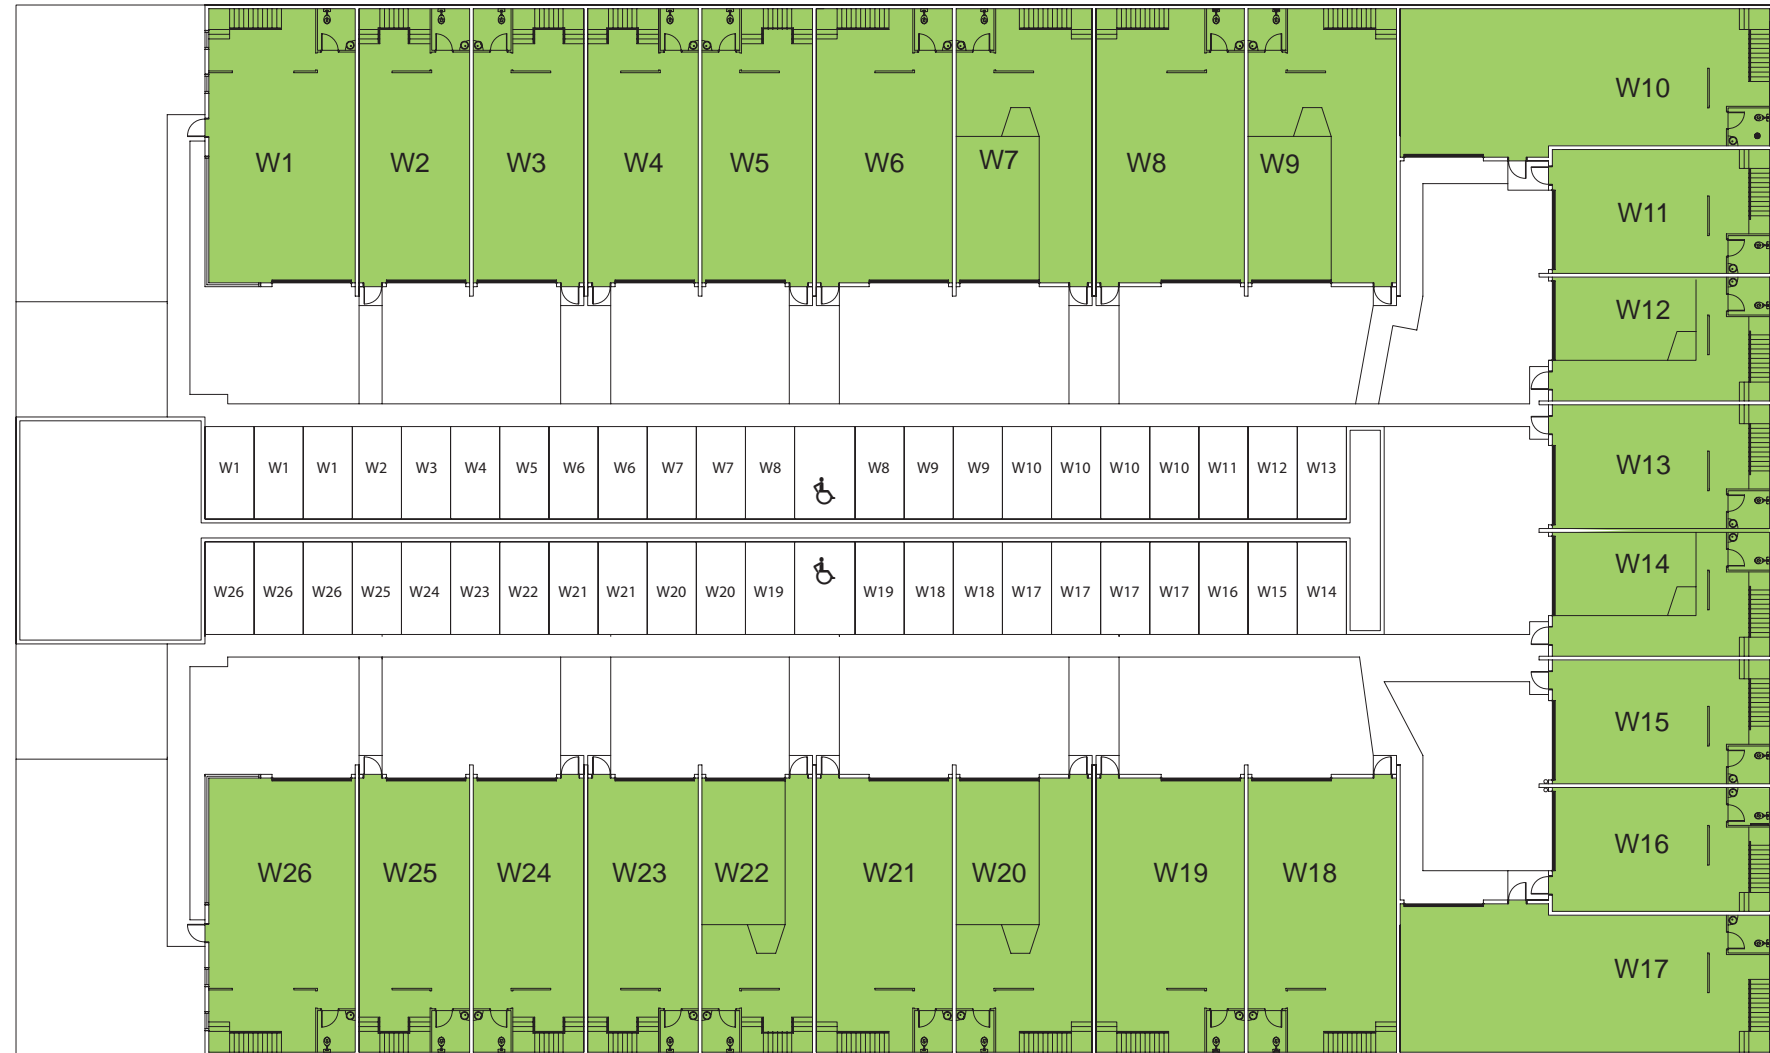


scale 1:400
2m 4m 6m 8m 10m

Ground Floor Plan



Development Area Schedule

Warehouse 1		Warehouse 11		Warehouse 21	
Ground Floor Area	120m ²	Ground Floor Area	80m ²	Ground Floor Area	110m ²
Mezzanine Floor Area	23m ²	Mezzanine Floor Area	18m ²	Mezzanine Floor Area	21m ²
Total	143m ²	Total	98m ²	Total	131m ²
Car Space	3	Car Space	1	Car Space	2
Warehouse 2		Warehouse 12		Warehouse 22	
Ground Floor Area	90m ²	Ground Floor Area	80m ²	Ground Floor Area	90m ²
Mezzanine Floor Area	16m ²	Mezzanine Floor Area	18m ²	Mezzanine Floor Area	16m ²
Total	106m ²	Total	98m ²	Total	106m ²
Car Space	1	Car Space	1	Car Space	1
Warehouse 3		Warehouse 13		Warehouse 23	
Ground Floor Area	90m ²	Ground Floor Area	80m ²	Ground Floor Area	90m ²
Mezzanine Floor Area	16m ²	Mezzanine Floor Area	18m ²	Mezzanine Floor Area	16m ²
Total	106m ²	Total	98m ²	Total	106m ²
Car Space	1	Car Space	1	Car Space	2
Warehouse 4		Warehouse 14		Warehouse 24	
Ground Floor Area	90m ²	Ground Floor Area	80m ²	Ground Floor Area	90m ²
Mezzanine Floor Area	16m ²	Mezzanine Floor Area	18m ²	Mezzanine Floor Area	16m ²
Total	106m ²	Total	98m ²	Total	106m ²
Car Space	1	Car Space	1	Car Space	1
Warehouse 5		Warehouse 15		Warehouse 25	
Ground Floor Area	90m ²	Ground Floor Area	80m ²	Ground Floor Area	90m ²
Mezzanine Floor Area	16m ²	Mezzanine Floor Area	18m ²	Mezzanine Floor Area	16m ²
Total	106m ²	Total	98m ²	Total	106m ²
Car Space	1	Car Space	1	Car Space	1
Warehouse 6		Warehouse 16		Warehouse 26	
Ground Floor Area	110m ²	Ground Floor Area	80m ²	Ground Floor Area	120m ²
Mezzanine Floor Area	21m ²	Mezzanine Floor Area	18m ²	Mezzanine Floor Area	23m ²
Total	131m ²	Total	98m ²	Total	106m ²
Car Space	2	Car Space	4	Car Space	3
Warehouse 7		Warehouse 17			
Ground Floor Area	110m ²	Ground Floor Area	150m ²		
Mezzanine Floor Area	21m ²	Mezzanine Floor Area	21m ²		
Total	131m ²	Total	171m ²		
Car Space	2	Car Space	4		
Warehouse 8		Warehouse 18			
Ground Floor Area	120m ²	Ground Floor Area	120m ²		
Mezzanine Floor Area	23m ²	Mezzanine Floor Area	23m ²		
Total	143m ²	Total	143m ²		
Car Space	2	Car Space	2		
Warehouse 9		Warehouse 19			
Ground Floor Area	120m ²	Ground Floor Area	120m ²		
Mezzanine Floor Area	23m ²	Mezzanine Floor Area	23m ²		
Total	143m ²	Total	143m ²		
Car Space	2	Car Space	2		
Warehouse 10		Warehouse 20			
Ground Floor Area	150m ²	Ground Floor Area	110m ²		
Mezzanine Floor Area	21m ²	Mezzanine Floor Area	21m ²		
Total	171m ²	Total	131m ²		
Car Space	4	Car Space	2		

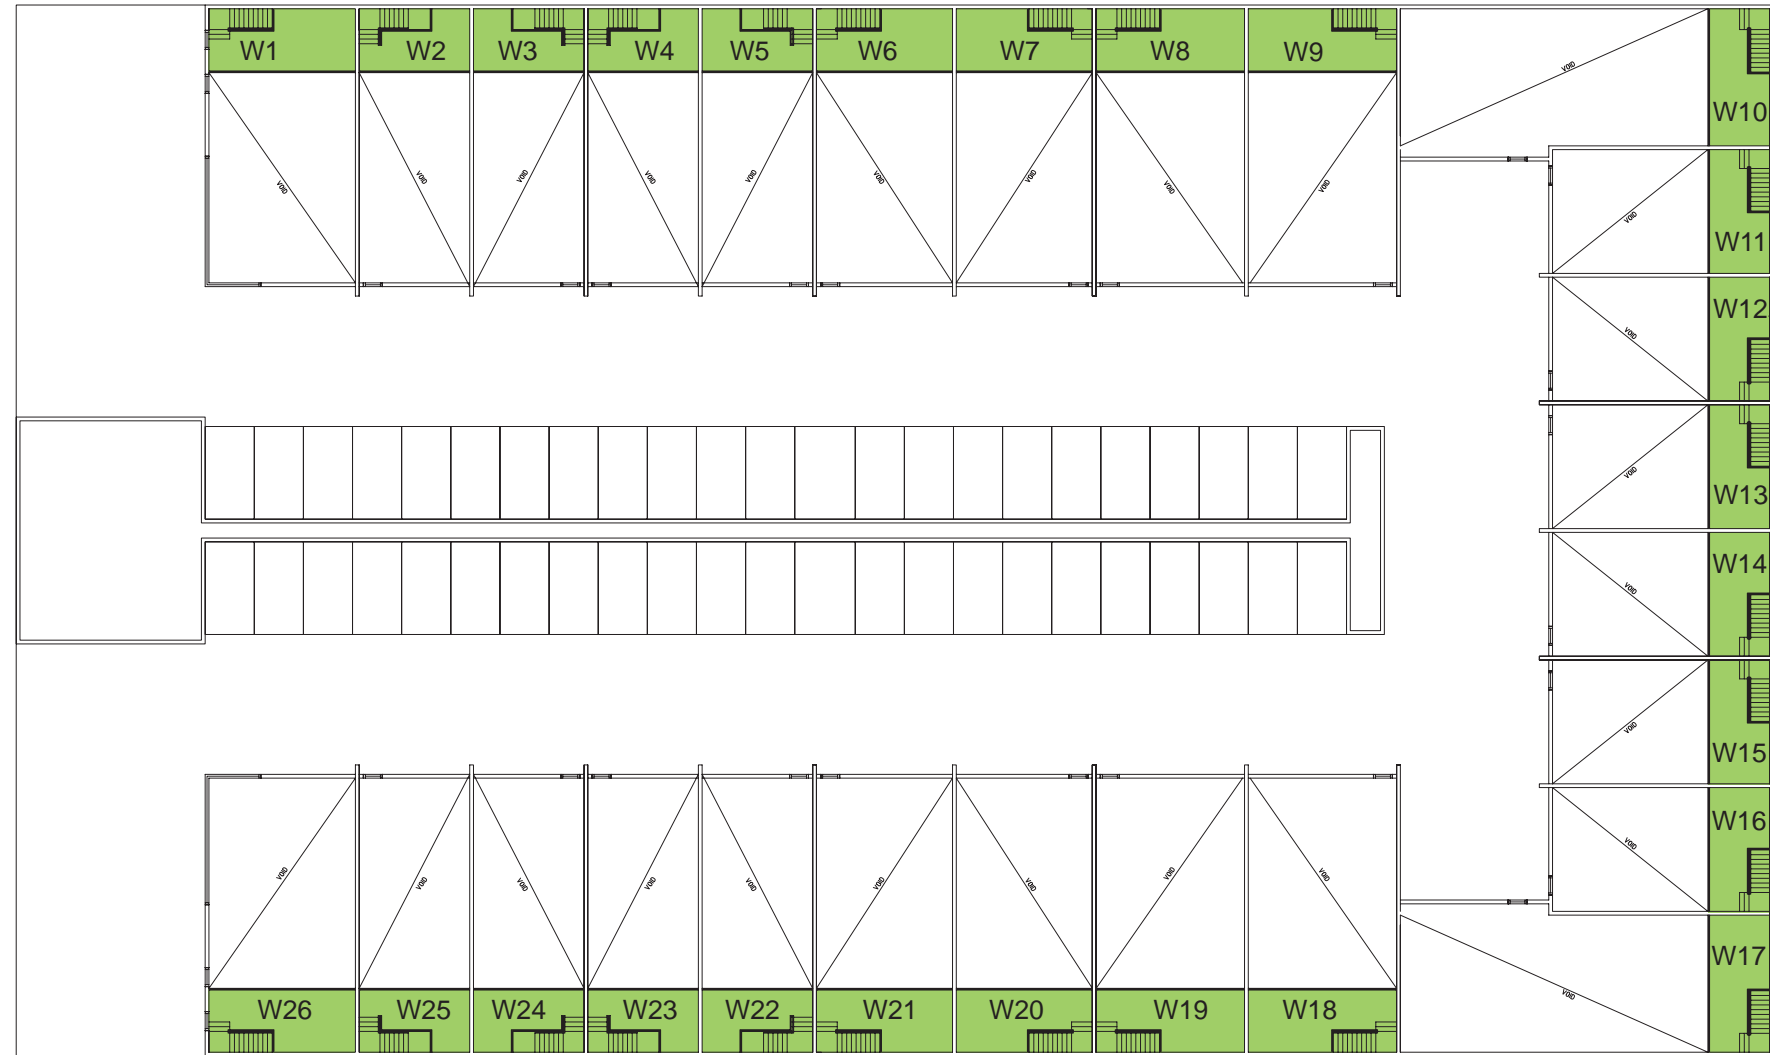

scale 1:400

Mezzanine Plan

